
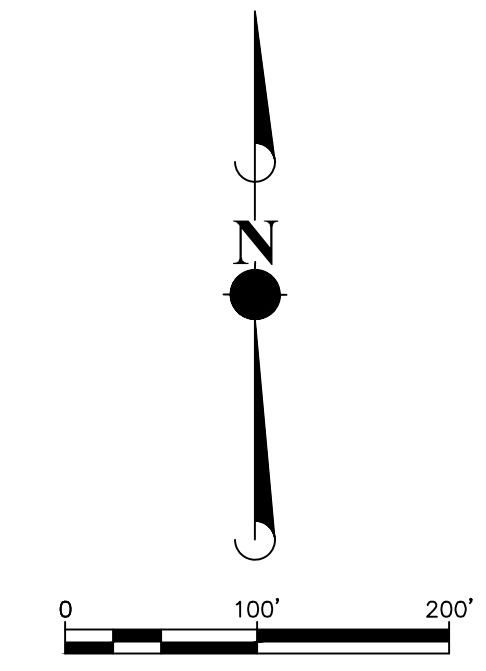


SR-80/CROSS STATE HIGHWAY

SR-80/CROSS STATE HIGHWAY

SPOONER ROAD

SPOONER ROAD

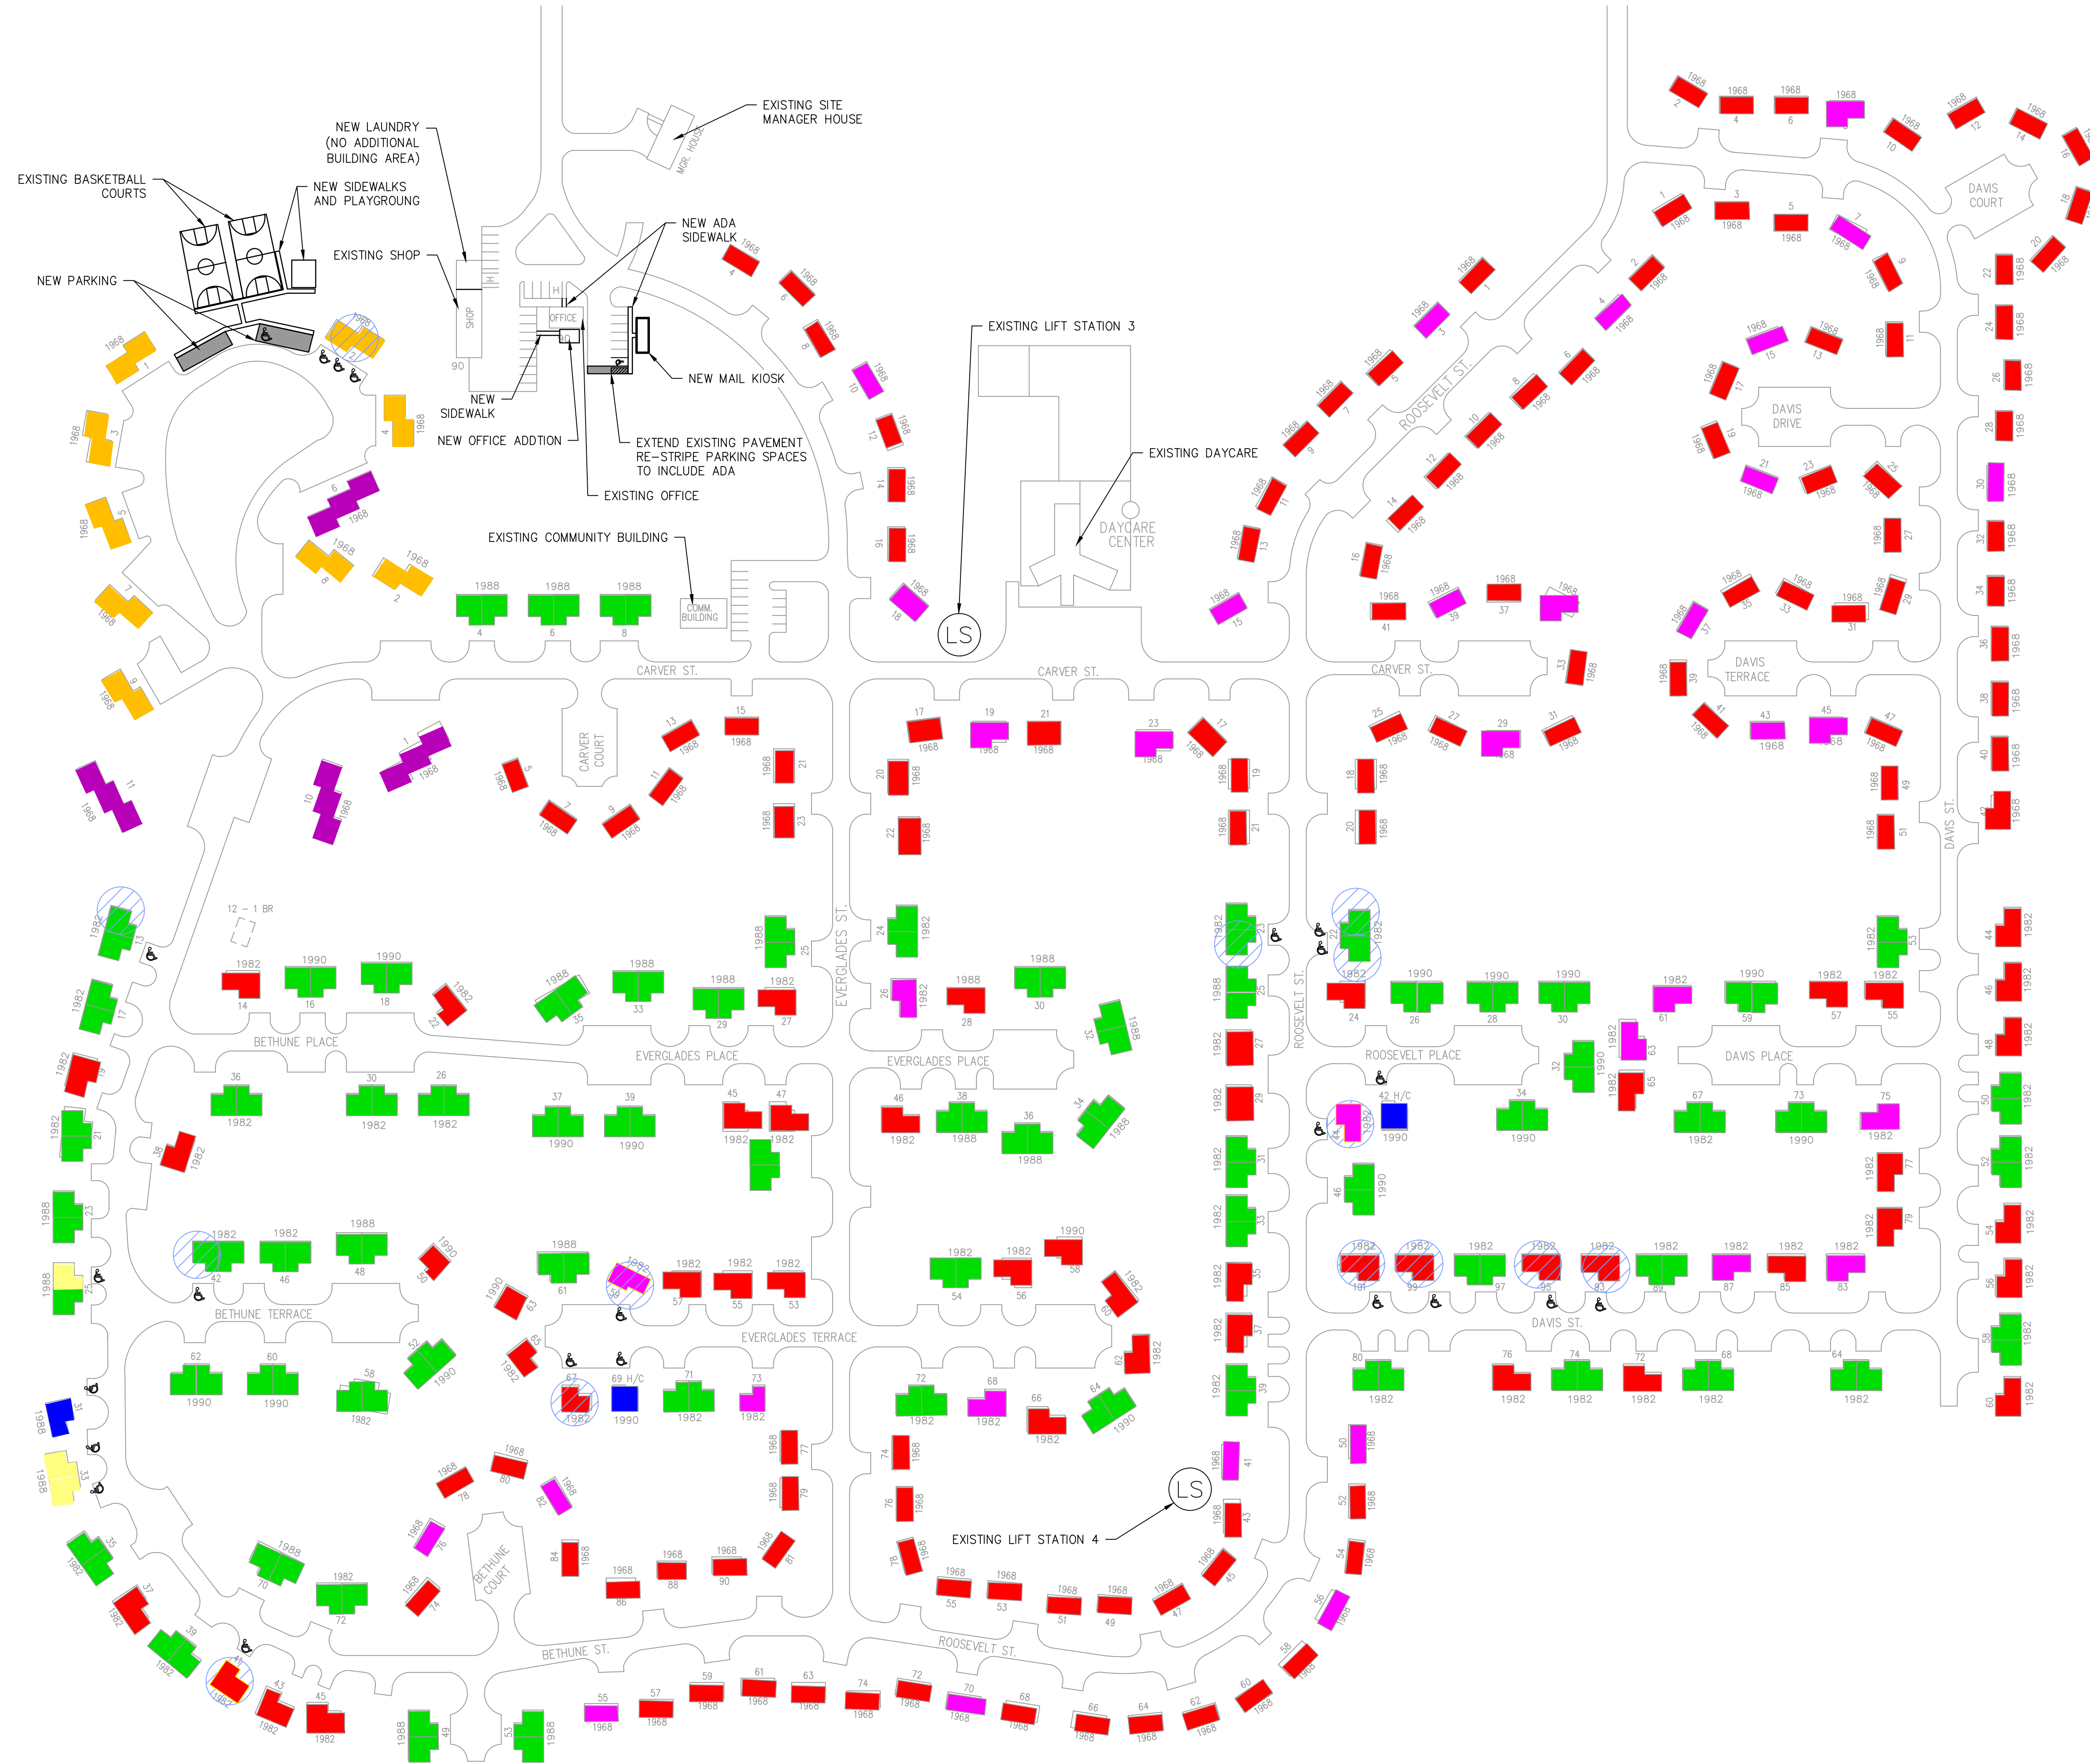

**LEGEND**

- STUDIO - QUADPLEX
- STUDIO - SIXPLEX
- 1 BR DUPLEX
- 1 BR QUADPLEX
- 2 BR DUPLEX
- 2 BR ADA
- 3 BR SINGLE FAMILY
- 3 BR ADA
- 4 BR SINGLE FAMILY
- PROPOSED ADA UNIT
- ADA PARKING STALL AND SIDEWALK
- PROPOSED ASPHALT
- LS EXISTING LIFT STATION


- NOTES:**
1. THIS IS NOT A SURVEY AND IS NOT INTENDED TO BE USED AS SUCH. THIS SHEET INTENDED TO BE SOLELY USED AS A LOCATION MAP.
  2. THE BUILDINGS AND ROADWAY DEPICTED ON THIS SITE PLAN ARE EXISTING. THIS SITE IS AN EXISTING FARM WORKING HOUSING DEVELOPMENT.
  3. THIS APPLICATION PROPOSES THE ADDITION OF ±6,435 SF OF ADDITIONAL IMPERVIOUS AREA.
    - A. ±2,935 SF - VEHICULAR USE AREA
    - B. ±2,544 SF - SIDEWALK
    - C. ±956 SF - BUILDING ADDITION
  4. THE PURPOSE OF THESE PROPOSED IMPROVEMENTS IS TO PROVIDE ADEQUATE ADA ACCESS AT RELEVANT POINTS ACROSS THE SITE.
  5. EXISTING LIFT STATIONS TO BE INSPECTED AND REPAIRED BY LICENSED CONTRACTOR.

**OKEECHOBEE-OSECEOLA  
FARM LABOR AND HOUSING**  
 PREPARED FOR BELLE GLADE HOUSING  
 AUTHORITY  
 BELLE GLADE, FL

THIS ITEM HAS BEEN ELECTRONICALLY SIGNED BY JAMES "MASON" COBB, P.E. ON 12/11/2023 USING A DIGITAL SIGNATURE. PRINTED COPIES OF THIS DOCUMENT ARE NOT CONSIDERED SIGNED AND SEALED AND THE SIGNATURE MUST BE OBTAINED ON ANY ELECTRONIC COPIES.

LICENSED PROFESSIONAL  
 JAMES "MASON" COBB, P.E.  
 FLORIDA LICENSE NO. 78600

**OKEECHOBEE SITE  
PLAN**

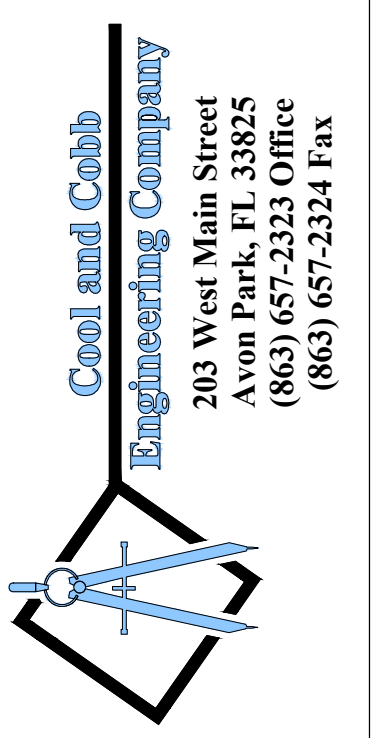

REVISIONS:	
12/11/23	RC
PROJECT #22-238-2415	SHEET NUMBER
	C-200